



# Landscape Site Plan



Scale 1"=120'

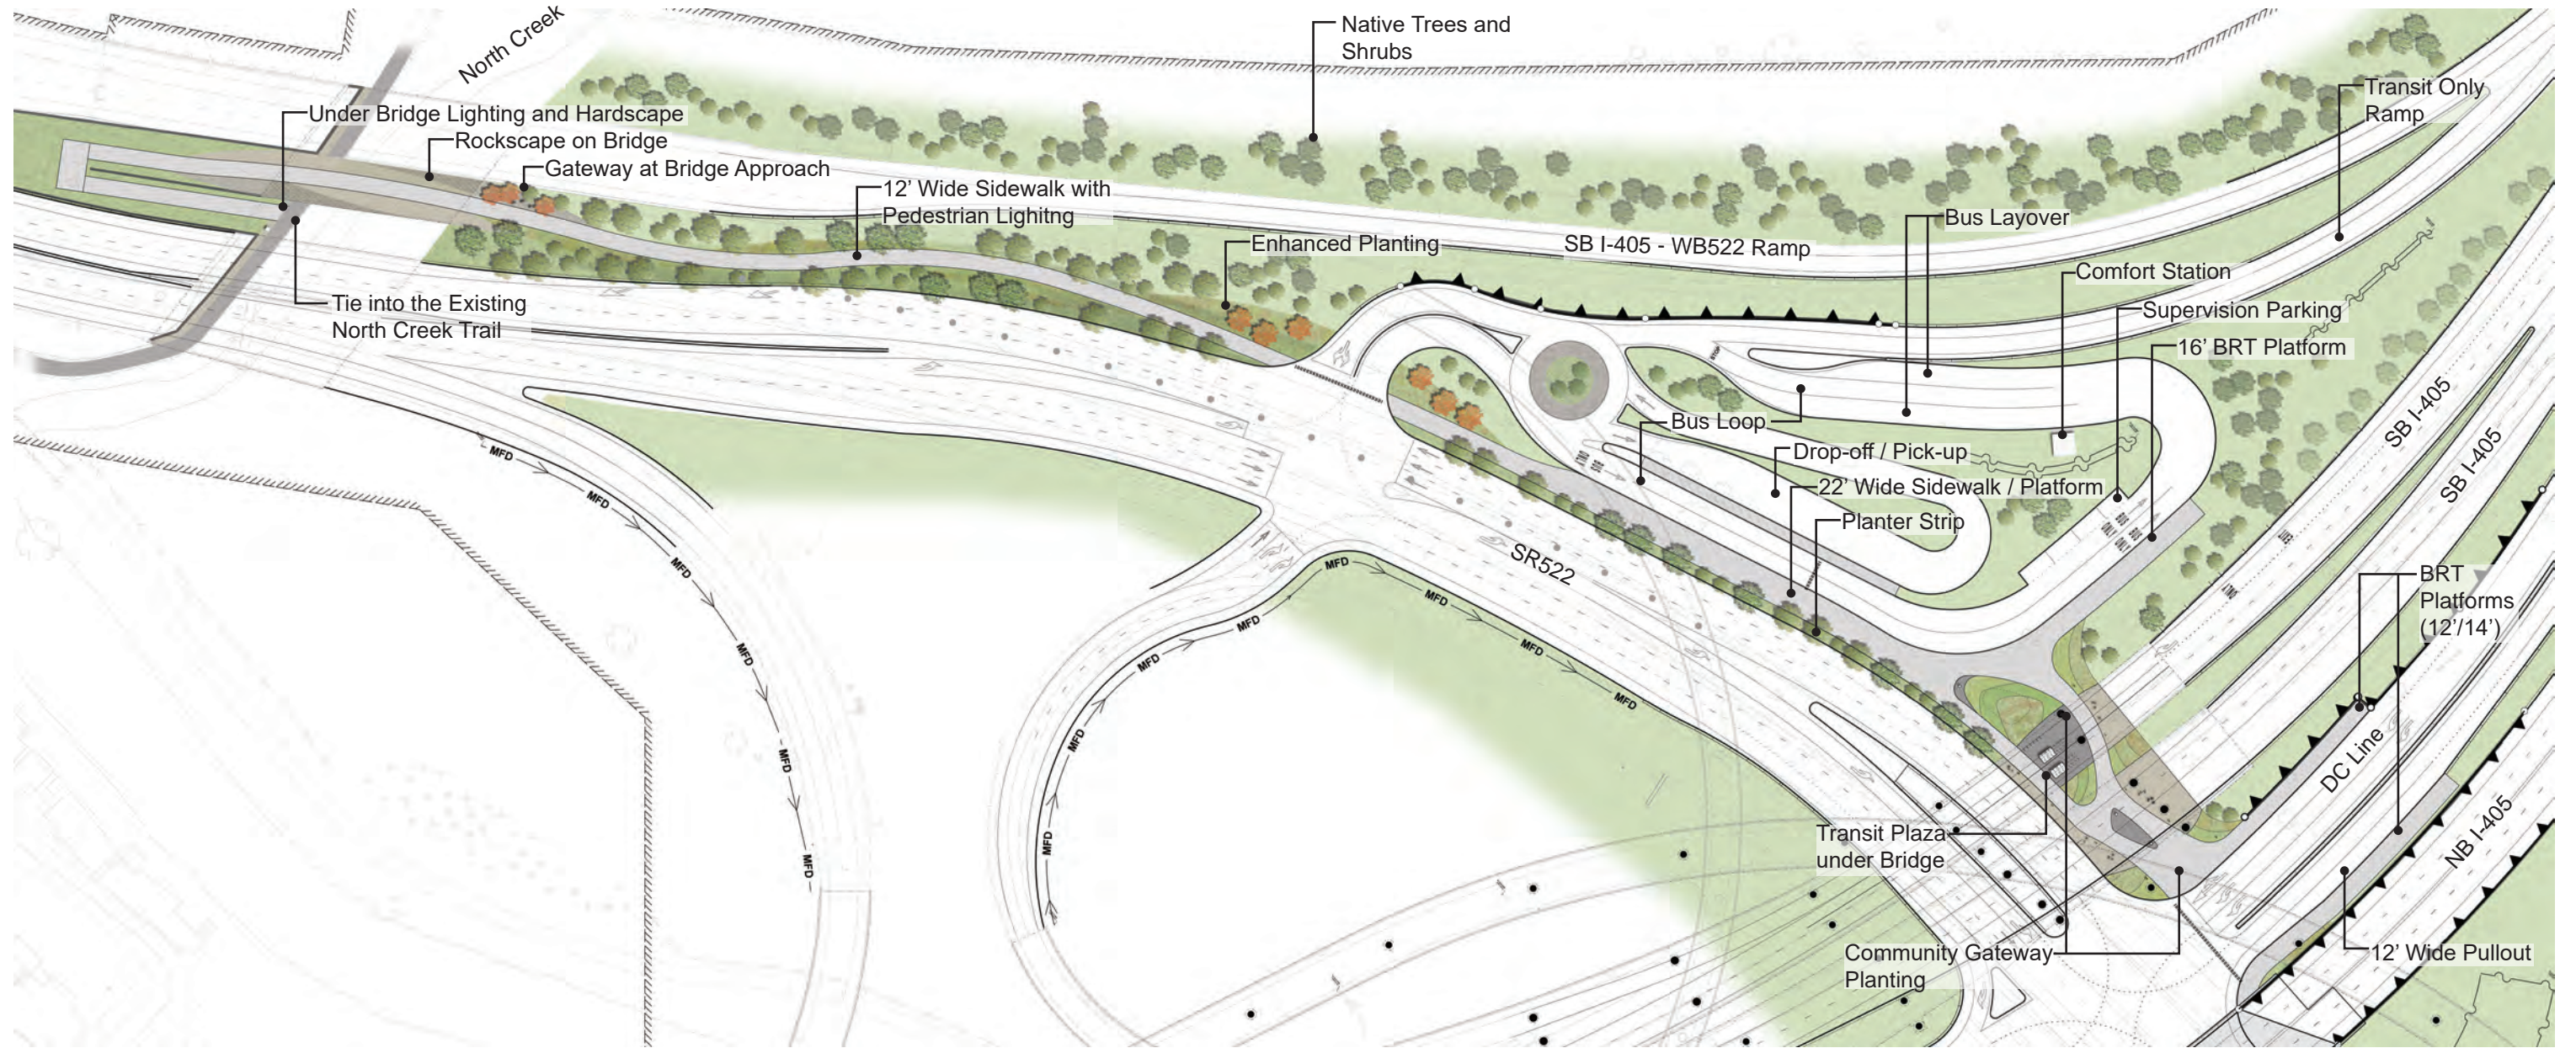

DRAFT March, 2020

